


A-1



REVISIONS:
DRAWN: RG
CHECKED: RG
DATE: 00.00.0000
JOB NO:

300 EAST MAIN STREET OFFICE CONDO
LEXINGTON, KY 40507
SECOND FLOOR BUILDING LAYOUT

HARMAN CONSTRUCTION
MANAGEMENT, LLC
1591 WINCHESTER ROAD, SUITE 100
LEXINGTON, KY 40505-4514

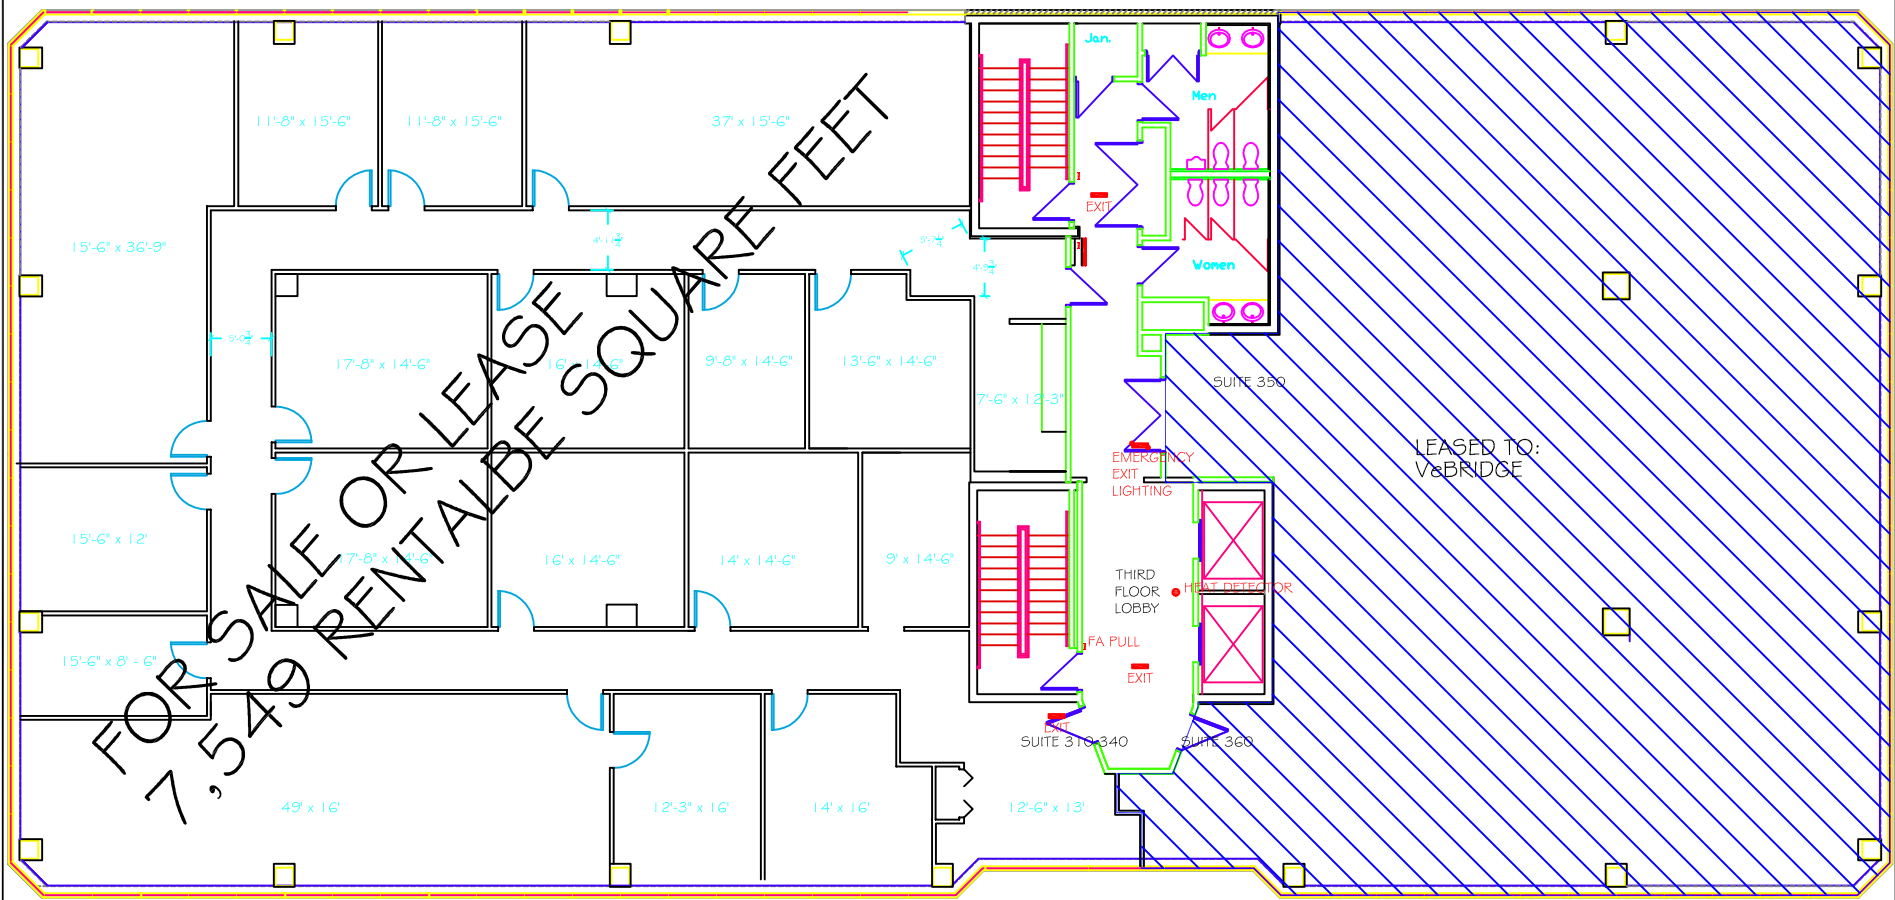

EXISTING FLOOR PLAN
1/16"=1'-0"

SUITE 310-340: FOR SALE OR LEASE 7,549 RSF

SUITE 350-360: LEASED TO VeBRIDGE