




Plan Only

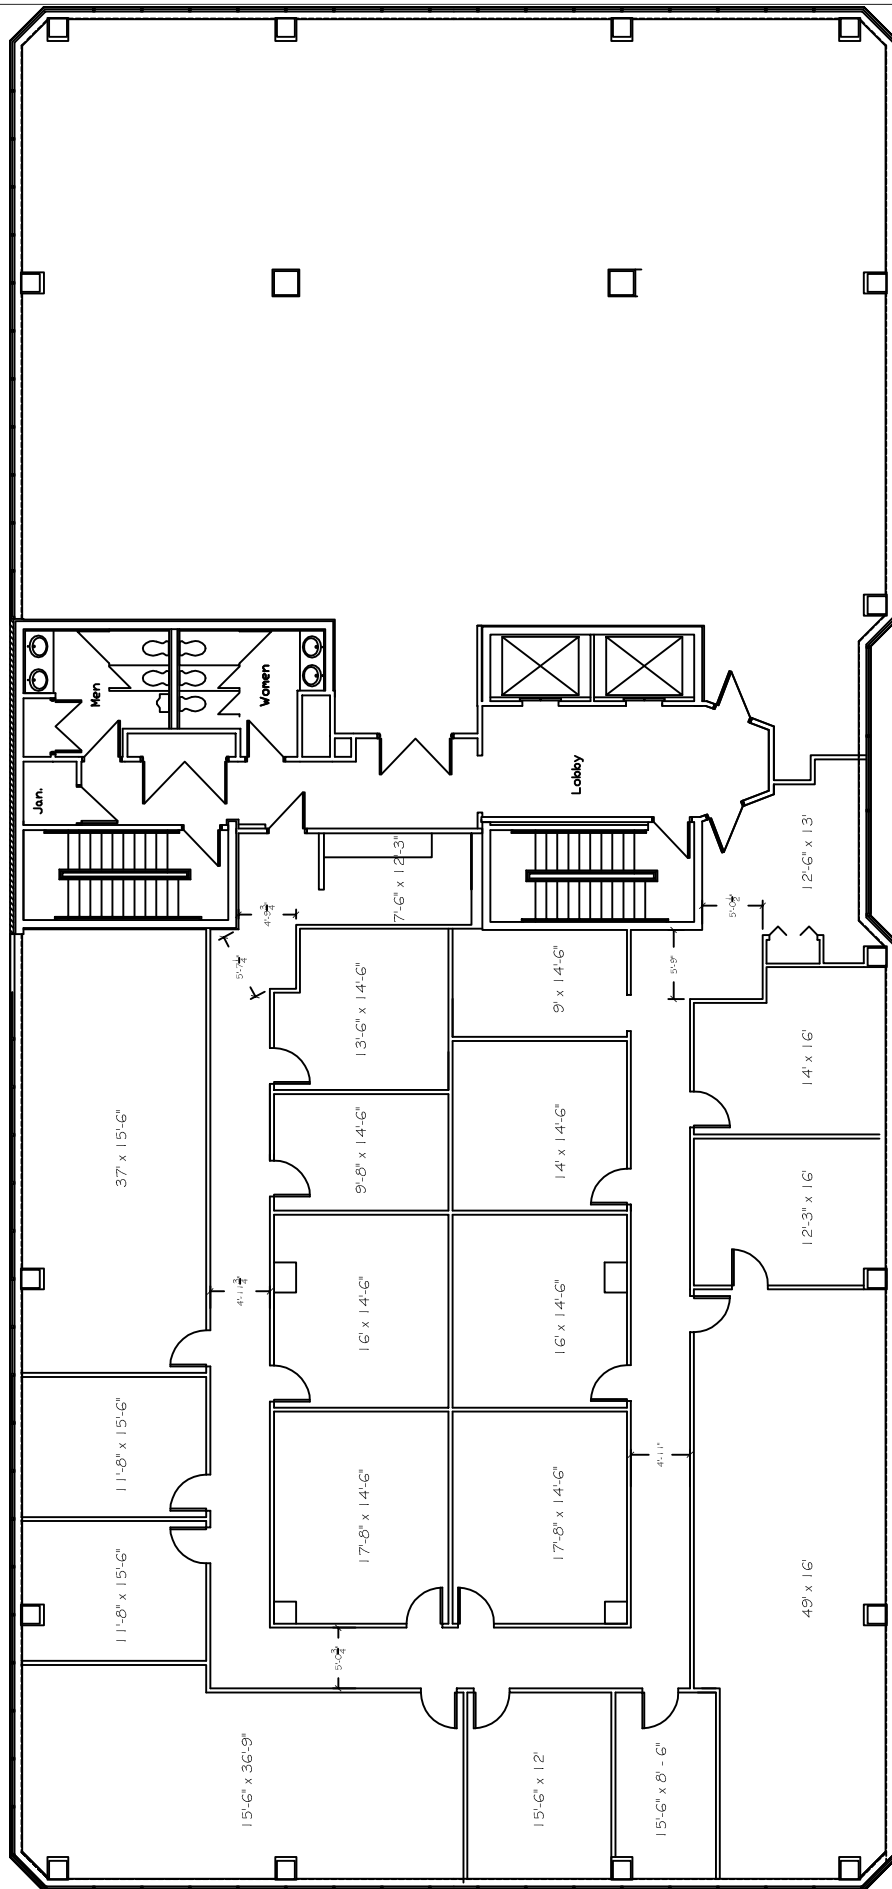

EXISTING FLOOR PLAN

1/16"=1'-0"

A-1

REVISIONS:

DRAWN:	RS
CHECKED:	RS
DATE:	03/01/2020
JOB NO.:	

300 EAST MAIN STREET OFFICE CONDO  
 LEXINGTON, KY 40507  
 SECOND FLOOR BUILDING LAYOUT

HARMAN CONSTRUCTION  
 MANAGEMENT, LLC  
 1591 WINCHESTER ROAD, SUITE 100  
 LEXINGTON, KY 40505-4514

